



SCHEDULE "C"

HIGHWAY ACCESS BYLAW 91-38

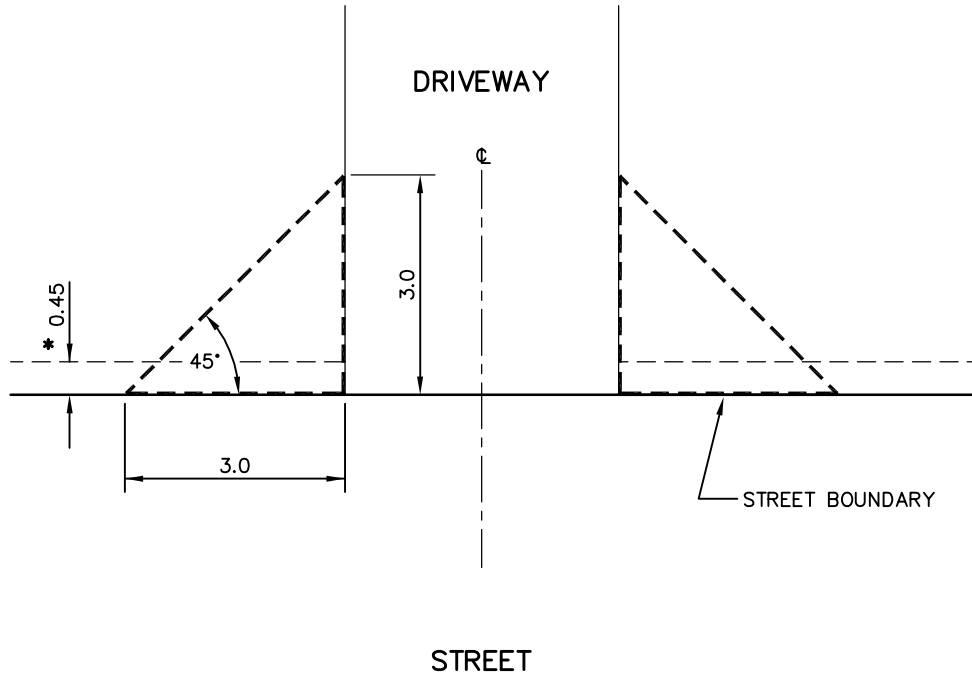

* PURSUANT TO S.3 OF THE TREES AND INSECT CONTROL BYLAW,
 NO PERSON SHALL PLANT ANY TREE, SHRUB, BUSH OR HEDGE
 CLOSER THAN 0.45m TO THE STREET BOUNDARY.

DATE	REVISION DESCRIPTION	APP'D
CORPORATION OF THE CITY OF VICTORIA		
TITLE		
TYPICAL DRIVEWAY SIGHT LINE CLEARANCE		
ENGINEERING DEPARTMENT		
	SCALE AS NOTED	SHT. NO. 1 OF 1
	DATE 91/06/03	DRAWING NUMBER TA-70
	APP'D BY E.I.	