

470 800 m E
5 363 800 m N
470 800 m E
5 363 200 m N

WEST BAY




Coffin Island

Colville Island

VICTORIA

HARBOUR

Shoal Point

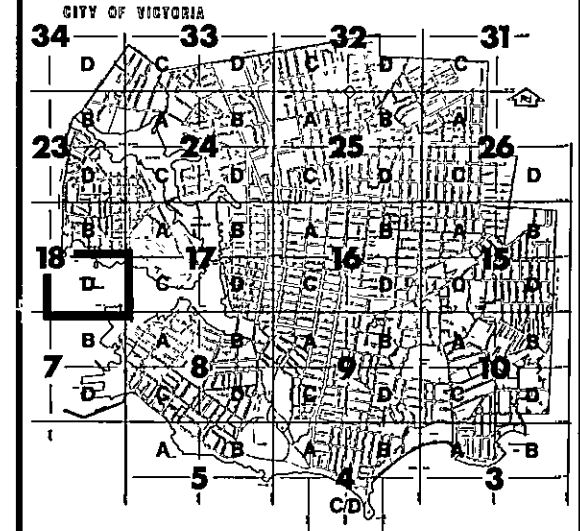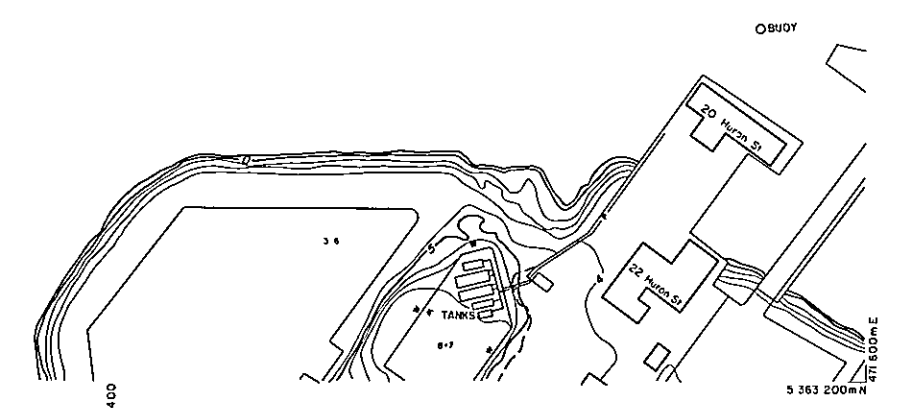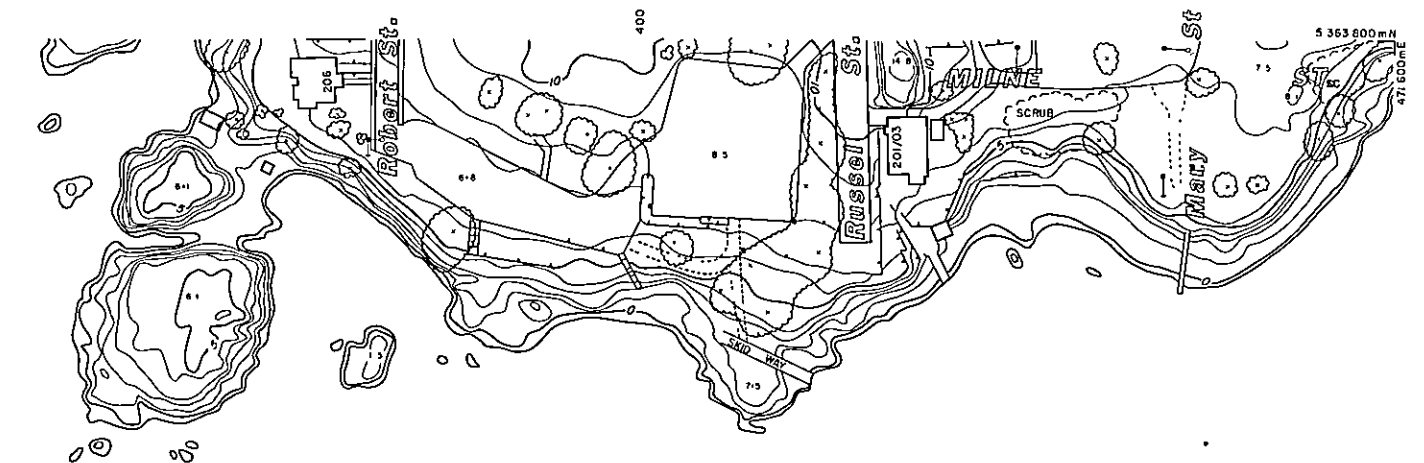

GRID INDEX

PROJECTION
UNIVERSAL TRANSVERSE MERCATOR (UTM)
UTM GRID ZONE 10 (1973)

VICTORIA CITY VERTICAL DATUM (REVISION 1979)
0.00 METRES ± 0.00 GEODETIC SURVEY DATUM
(QUADRANT 49133-REVISION 1972)

MAP SCALE FACTOR (AVG) = 0.99981
SURVEY CONTROL FACTOR (MEAN) = 0.99981

LEGEND

- SURVEY MON (NON-CONTROL).....
- SURVEY CONTROL MONUMENT.....
- UTM GRID INTERSECTION.....
- BUILDING.....
- CONTOURS - INDEFINITE.....
- SPOT ELEVATION.....
- SANDY BEACH.....
- DITCH.....
- TREES.....
- DEFINITE TRUNK.....
- INDEFINITE TRUNK.....
- BUSH.....
- HEDGE.....
- ROCK OUTCROP.....
- FENCES: WOOD.....
- STEEL.....
- WALL.....
- RETAINING WALL.....
- PLANTER.....
- MUNICIPAL BOUNDARY.....
- BRIDGE.....
- RAILWAY.....
- ROAD-PAVED: CONCRETE CURB.....
- ASPHALT or NO CURB.....
- ROAD-UNPAVED (NO CURB).....
- SIDEWALKS: CONCRETE.....
- ASPHALT.....
- DRIVEWAYS: PAVED.....
- UNPAVED.....
- MANHOLES: SANITARY SEWER.....
- STORM DRAIN.....
- CITY LIGHT.....
- WATER VALVES: MAIN.....
- HYDRANT.....
- SERVICE.....
- BOULEVARD SERVICE.....
- CATCH BASIN.....
- WATER METER.....
- FIRE HYDRANT.....
- STOP SIGN.....
- POLES: UTILITY (WOOD).....
- CITY STANDARD (STEEL).....
- LAMPS: MERCURY VAPOUR ON STANDARD.....
- ON UTILITY POLE.....
- CLUSTER TYPE A.....
- TYPE B.....
- UTILITY POLE WITH ANCHOR.....
- TRAFFIC SIGNAL.....
- PEDESTRIAN SIGNAL.....

COMPILED BY
WESTERN PHOTOGRAMMETRY LTD.
EDMONTON, ALBERTA

PHOTOGRAPHY DATE: MARCH 1977
FLIGHT NUMBERS: BC 5768/5767
PHOTO SCALE: 1:5000 (APPROX)

SCALE 1:2000

CONTOUR INTERVAL: 1 METRE
GRID INTERVAL: 200 METRES



MAP OVERLAY REFERENCE

| REF | DESCRIPTION | REVISED TO |
|-----|---|------------|
| a | BUILDINGS, ADDRESSES, STREET & GEOGRAPHIC NAMES | MARCH 1977 |
| b | TOPOGRAPHIC & PLANIMETRIC DETAIL EXCLUDING BUILDINGS | |
| c | CITY CASTINGS (MANHOLES, VENTS, VALVES, HYDRANTS, METERS) | |
| d | LOT BOUNDARIES & SURVEY MONUMENTS | |
| e | LOT DIMENSIONS & LEGAL DESCRIPTIONS | |
| f | | |
| g | | |
| h | | |
| i | | |
| j | | |
| k | | |
| l | | |
| m | | |
| n | | |
| o | | |
| p | | |
| q | | |
| r | | |
| s | | |
| t | | |
| u | | |
| v | | |
| w | | |
| x | | |
| y | CADASTRAL SERIES SURROUND | |
| z | GENERAL SERIES SURROUND | |

CORPORATION OF THE CITY OF VICTORIA
ENGINEERING DEPARTMENT

GENERAL

MAP OVERLAY COMBINATIONS
REVISED TO: MARCH 1977
GRID AREA 18D

UTM INDEX REFERENCE 17D-470 800-5 363 200